
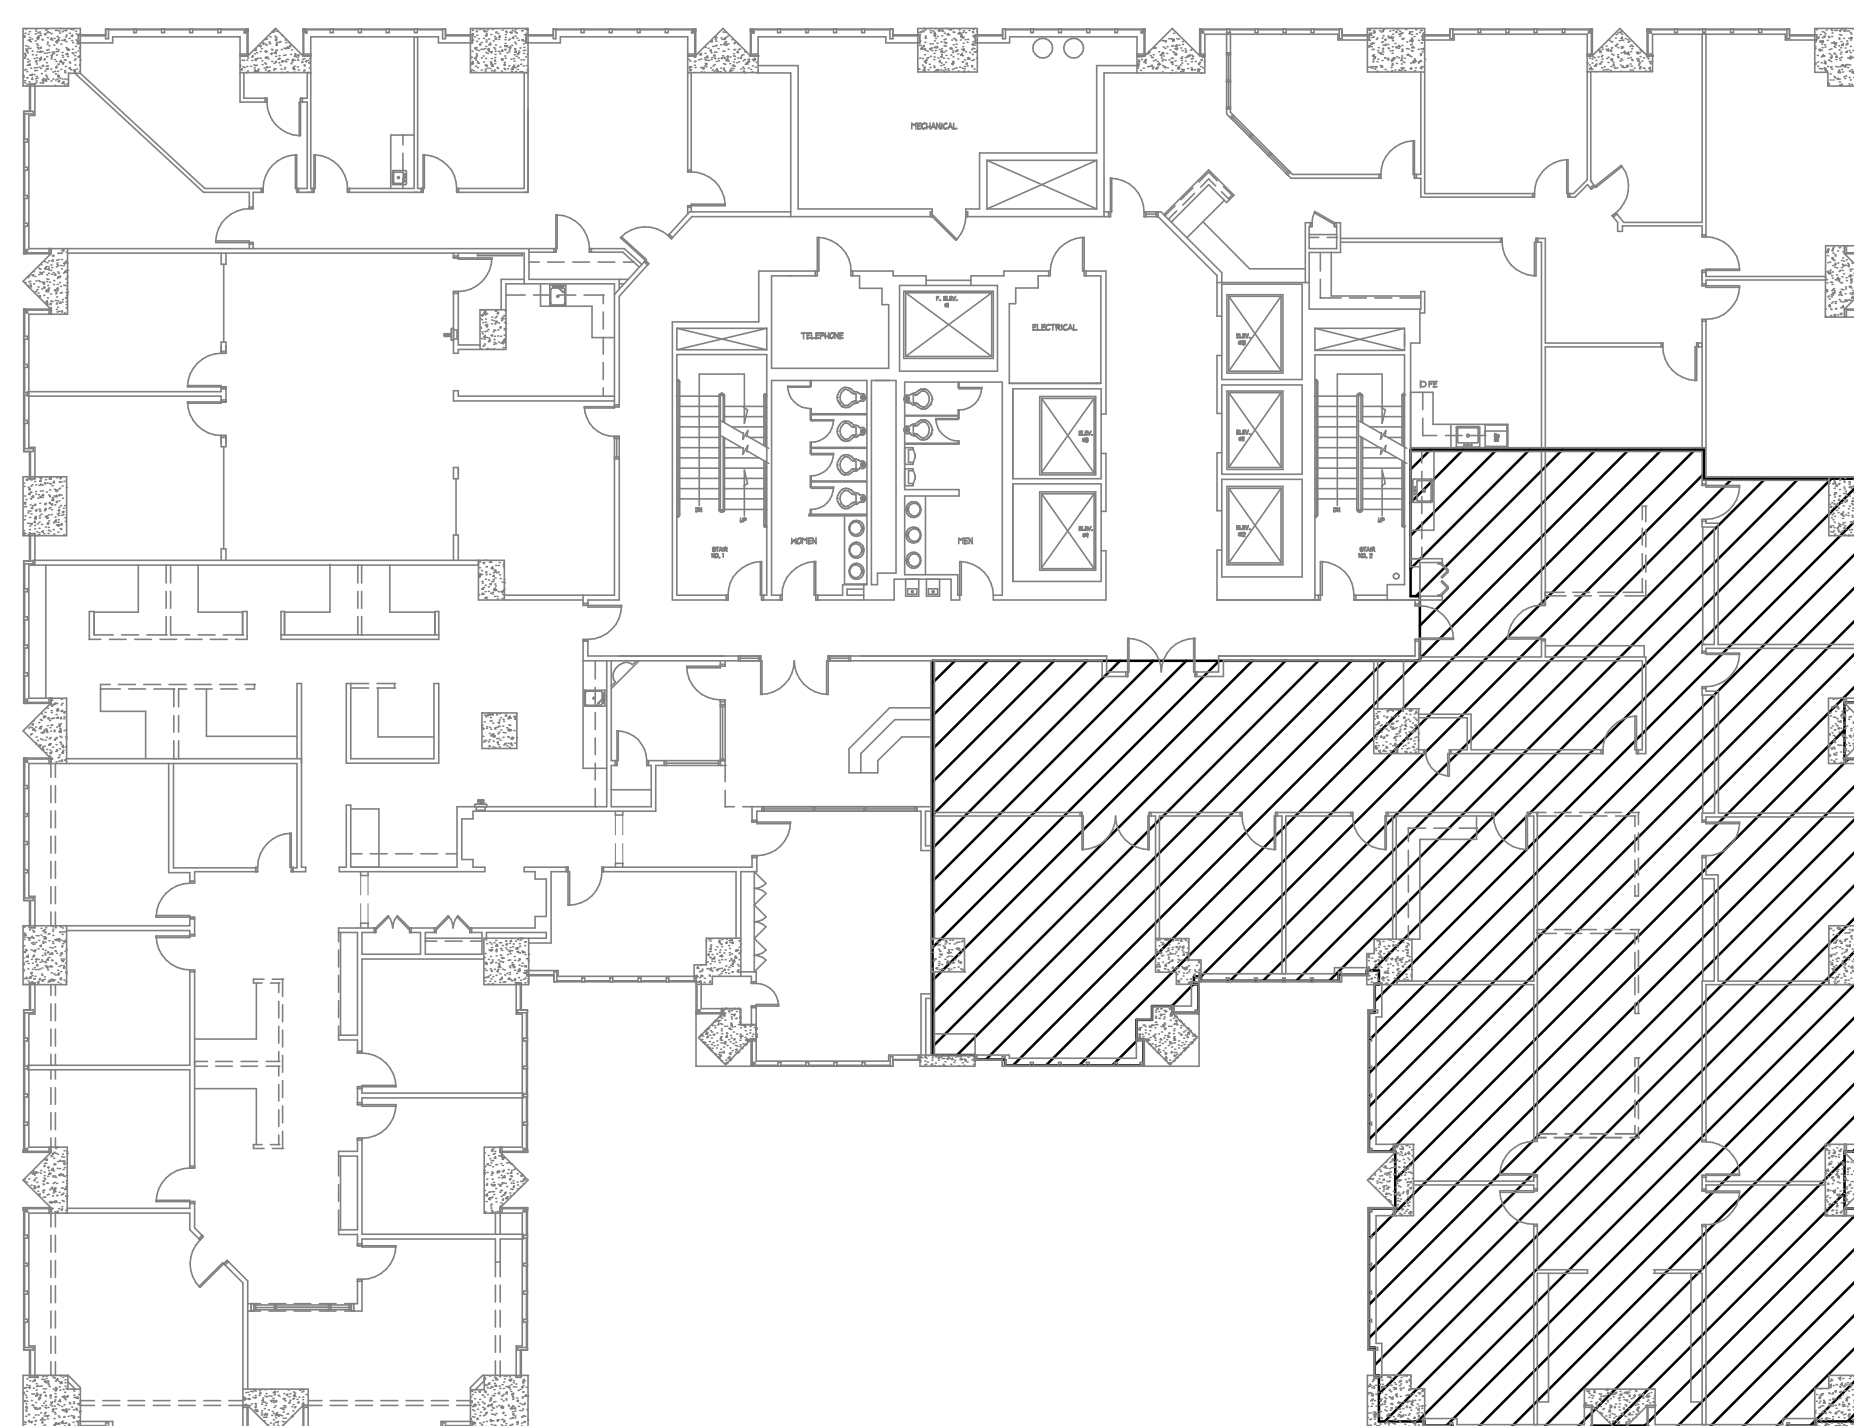


Corporate

Interior

Design

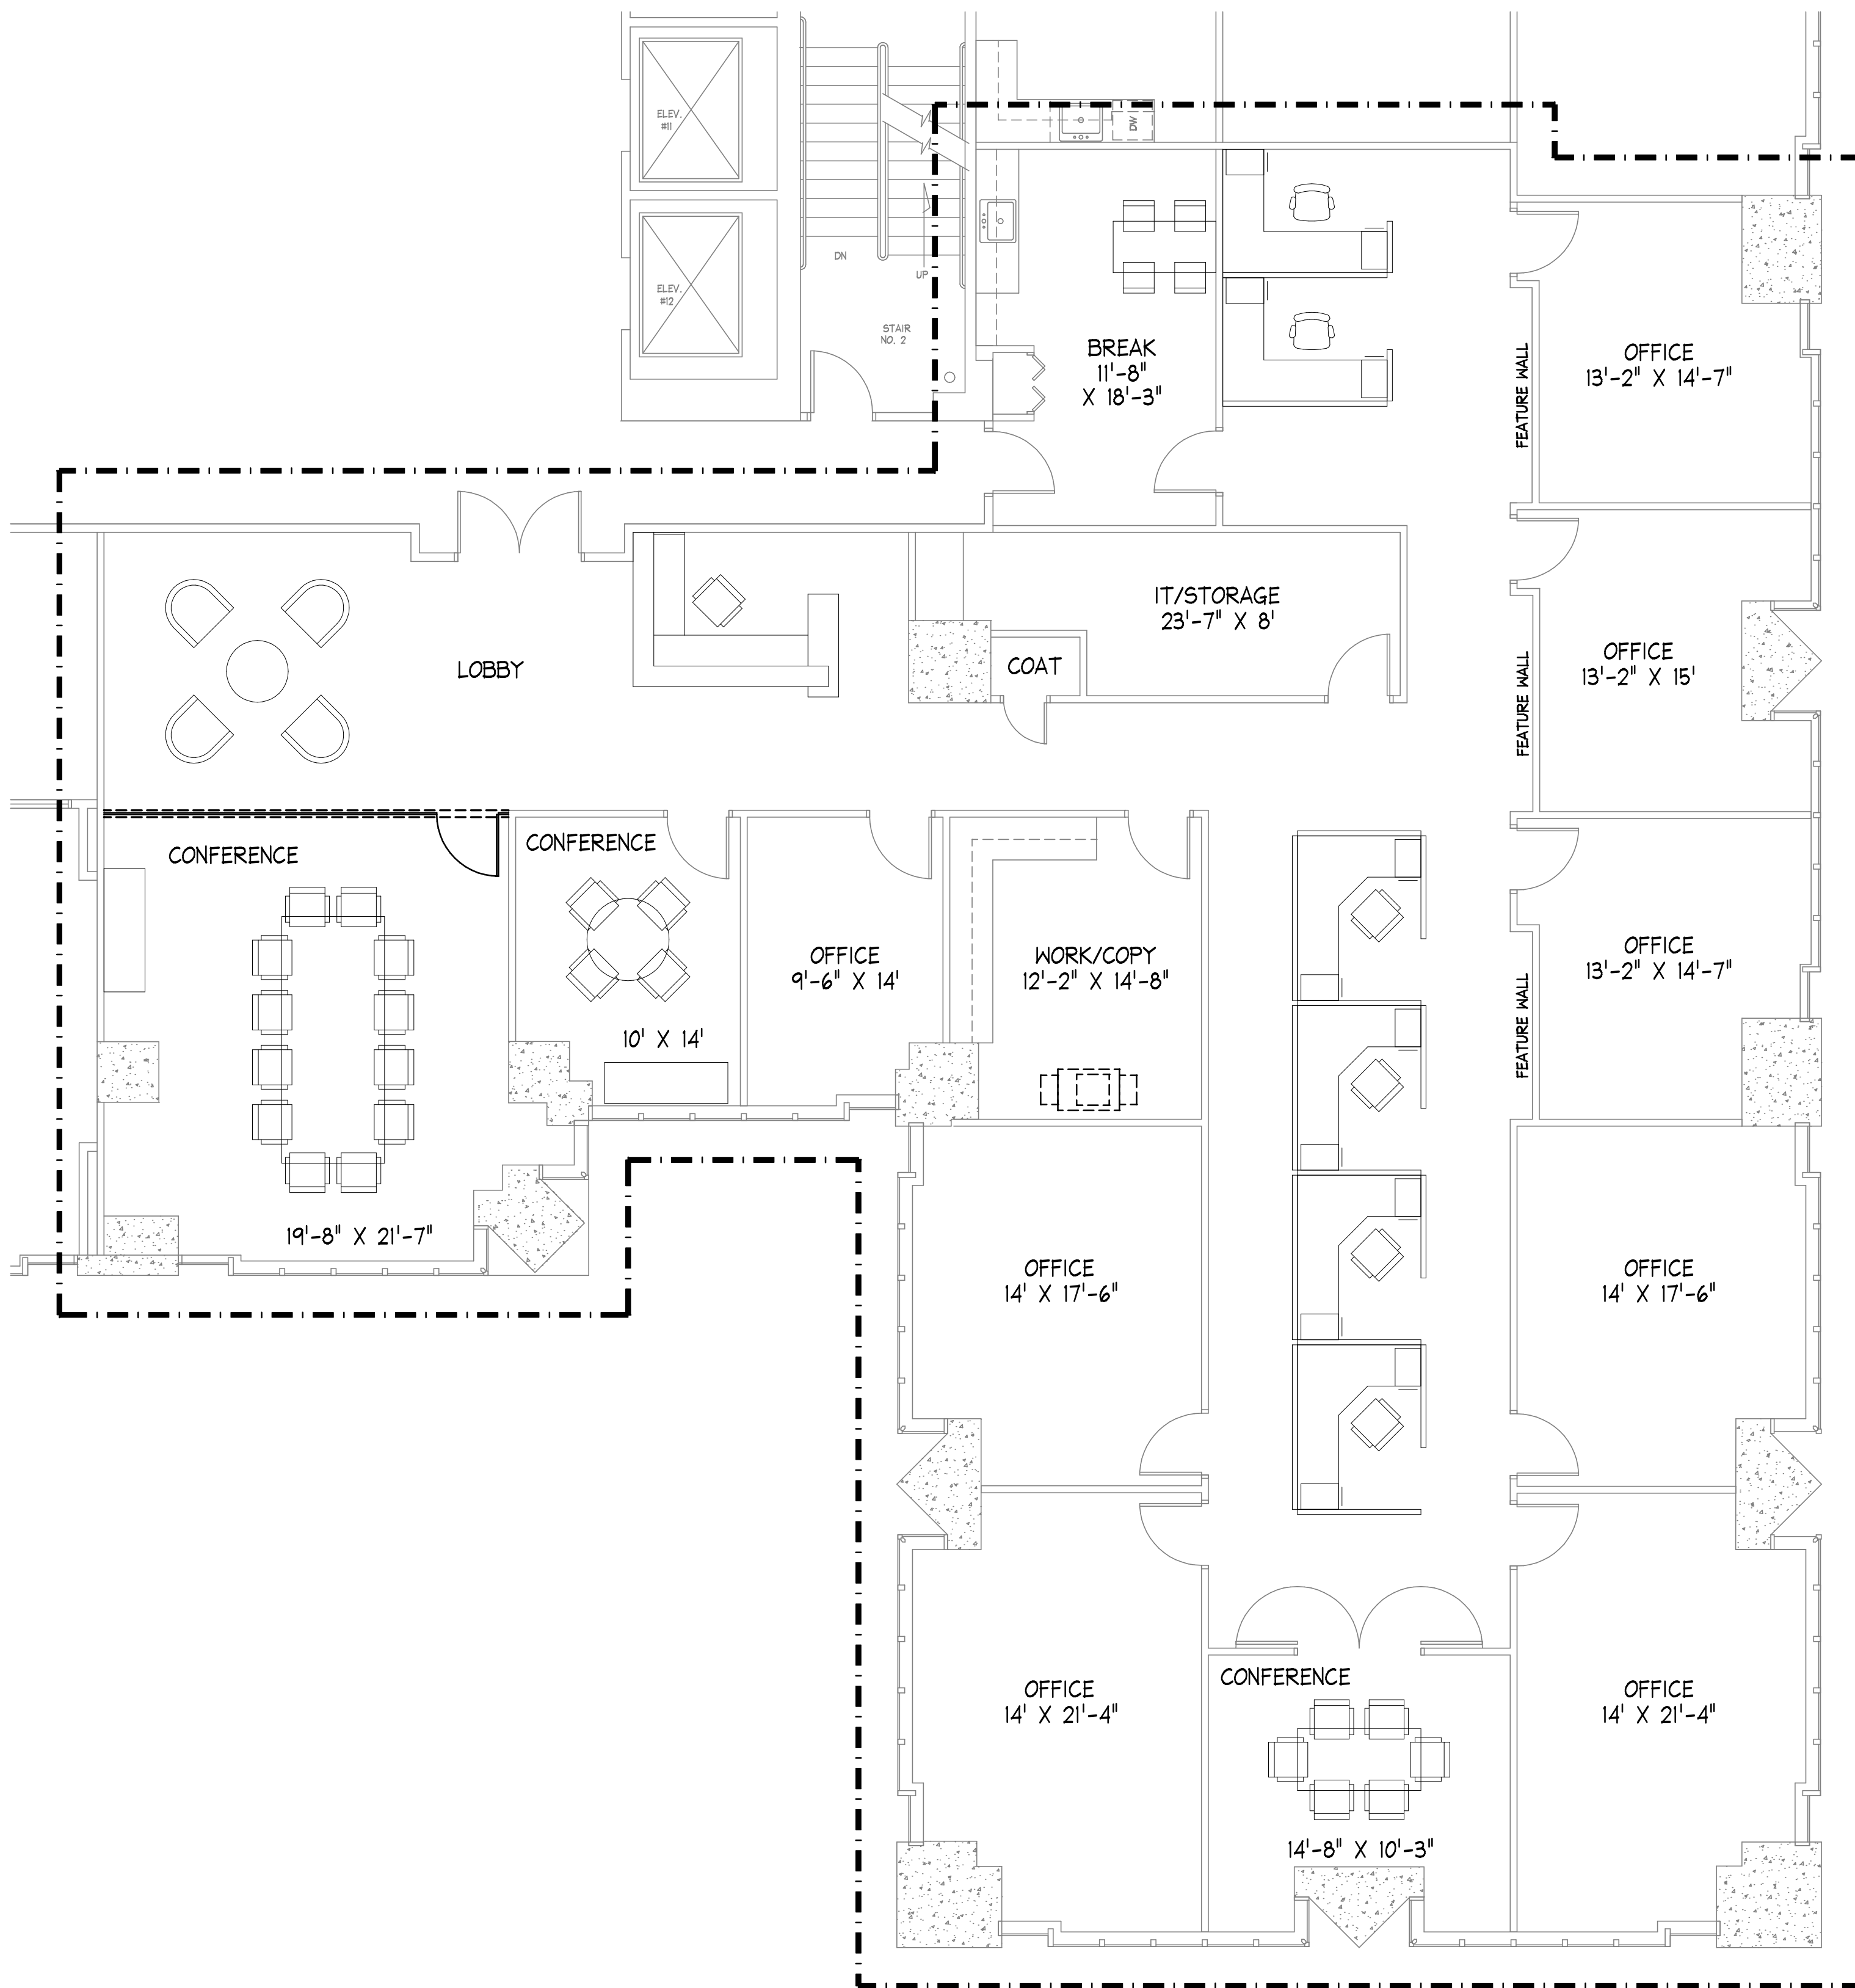

KEY PLAN

2115 Eighth Avenue South
Nashville, Tennessee
37204

PH: (615) 726-1141
FAX: (615) 726-1098

PROJECT: FIFTH THIRD CENTER 424 CHURCH STREET SUITE 2200 NASHVILLE, TN 37219		DATE: 08/12/2016
RE: SPEC FLOOR PLAN SCALE: NOT TO SCALE	SHEET: 1 OF 2	JOB #: 8710-000